


PLAN AND FIELD NOTES OF SURVEY OF  
**PART OF LOT 41**  
**REGISTERED PLAN 15**  
**TOWN OF HUNTSVILLE**  
**DISTRICT MUNICIPALITY OF MUSKOKA**  
 SCALE 1" = 20'  
 GEORGE H. BELL O.L.S.  
 1987

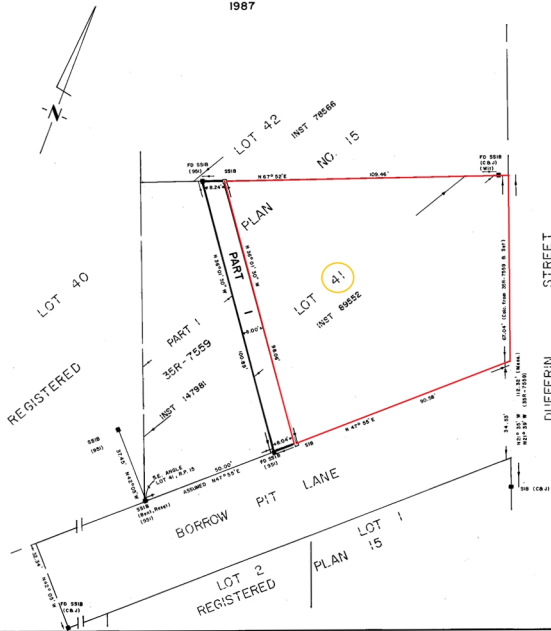

PLAN 35R-11148

RECEIVED AND DEPOSITED  
 DATE - APRIL 2, 1987

*George H. Bell*  
 DEPUTY LAND REGISTRAR FOR THE REGISTRY  
 DIVISION OF MUSKOKA

I REQUIRE THIS PLAN TO BE DEPOSITED UNDER  
 THE REGISTRY ACT.

DATE - APRIL 2, 1987

*George H. Bell*  
 GEORGE H. BELL  
 ONTARIO LAND SURVEYOR

SCHEDULE

PART	LOT	PLAN	REMARKS
1	Part of 41	15	Part of Instrument 89552

**CAUTION:**

THIS PLAN IS NOT A PLAN OF SUBDIVISION  
 WITHIN THE MEANING OF THE PLANNING  
 ACT.

SURVEYOR'S CERTIFICATE:

I CERTIFY THAT:

- (1) THIS SURVEY AND PLAN ARE CORRECT AND IN ACCORDANCE WITH THE SURVEYS ACT AND THE REGISTRY ACT AND THE REGULATIONS MADE THEREUNDER.
- (2) THE SURVEY WAS COMPLETED ON THE 23rd DAY OF MARCH 1987.

HUNTSVILLE, ONTARIO  
 MARCH 26, 1987

*George H. Bell*  
 GEORGE H. BELL  
 ONTARIO LAND SURVEYOR

LEGEND:

DISTANCES ARE IN FEET AND DECIMALS THEREOF.

BEARINGS ARE ASTRONOMIC AND ARE REFERRED TO THAT PORTION OF THE SOUTHERLY LIMIT OF LOT 41 R.P. 15 AS SHOWN ON PLAN 35R-7559 HAVING A BEARING OF N47°55'E

□ DENOTES PLANTED MONUMENT

■ DENOTES FOUND MONUMENT

SIB DENOTES STANDARD IRON BAR 1" x 1" x 48"

SSIB DENOTES SHORT STANDARD IRON BAR 1" x 1" x 24"

CBJ DENOTES COOTE & JACKSON O.L.S.

GEORGE H. BELL  
 ONTARIO LAND SURVEYOR  
 HUNTSVILLE, ONTARIO  
 DRAWN BY B.V.P. FILE: 963-86