


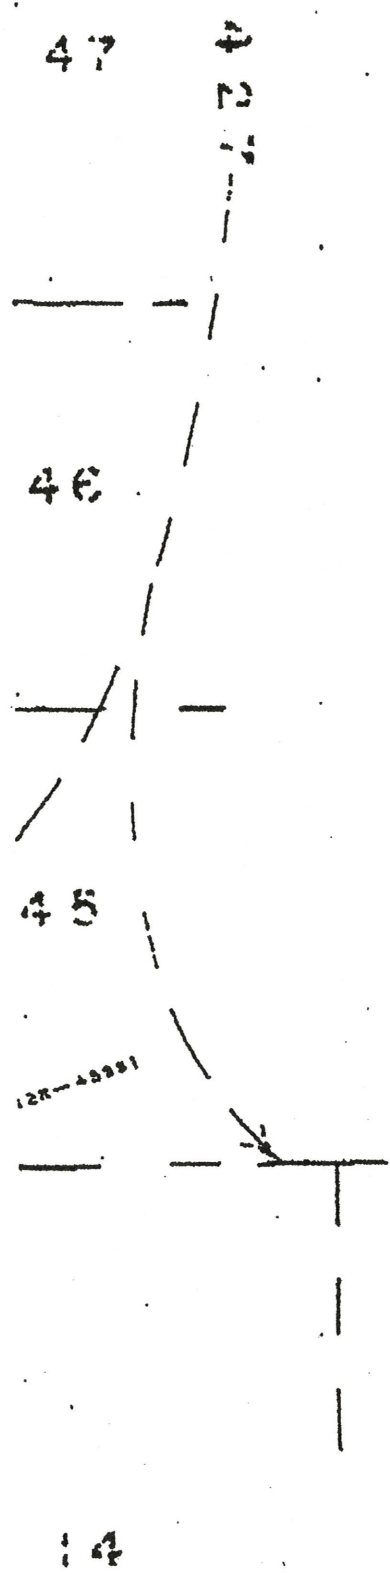

(Part)



### METRIC

DISTANCES SHOWN ON THIS PLAN ARE IN METRES AND CAN BE CONVERTED TO FEET BY DIVIDING BY 0.3048.

### NOTE

BEARINGS ARE ASTRONOMIC AND ARE REFERRED TO THE NORTHERLY LIMIT OF LOT I PLAN 190, AS SHOWN ON PLAN M-427 HAVING A BEARING OF N 88°49'E.

### LEGEND

- - - - - DENOTES SURVEY MONUMENT FOUND.
- - - - - DENOTES SURVEY MONUMENT PLANTED.
- IB - - - - DENOTES IRON BAR.
- SIB - - - DENOTES STANDARD IRON BAR.
- SSIB - - - DENOTES SHORT STANDARD IRON BAR.
- MEAS - - - DENOTES MEASURED.

Y