

14912

I REQUIRE THIS PLAN TO BE DEPOSITED UNDER THE REGISTRY ACT.
 DATE: APRIL 15, 1992


John E. Jackson
 JOHN E. JACKSON, O.L.S.

CAUTION: THIS PLAN IS NOT A PLAN OF SUBDIVISION WITHIN THE MEANING OF THE PLANNING ACT.

PLAN 35R-14912
 RECEIVED AND DEPOSITED
 DATE: **June 12, 1992**

Mary Clabrie
 DEPUTY LAND REGISTRAR FOR THE REGISTRY DIVISION OF MUSKOKA

PARTS 1 & 2		PART OF LOTS 16 & 17		CONCESSION 7		ALL OF INST 158263	
PARTS 3, 4, 5, 6, 7, 8, 9 & 10		PART OF LOT 16					
PART 11		PART OF THE ORIGINAL ROAD ALLOWANCE BETWEEN LOTS 15 & 16, CONCESSION 7					
PARTS 7 & 8		SUBJECT TO EASEMENT BY INST. 5969					

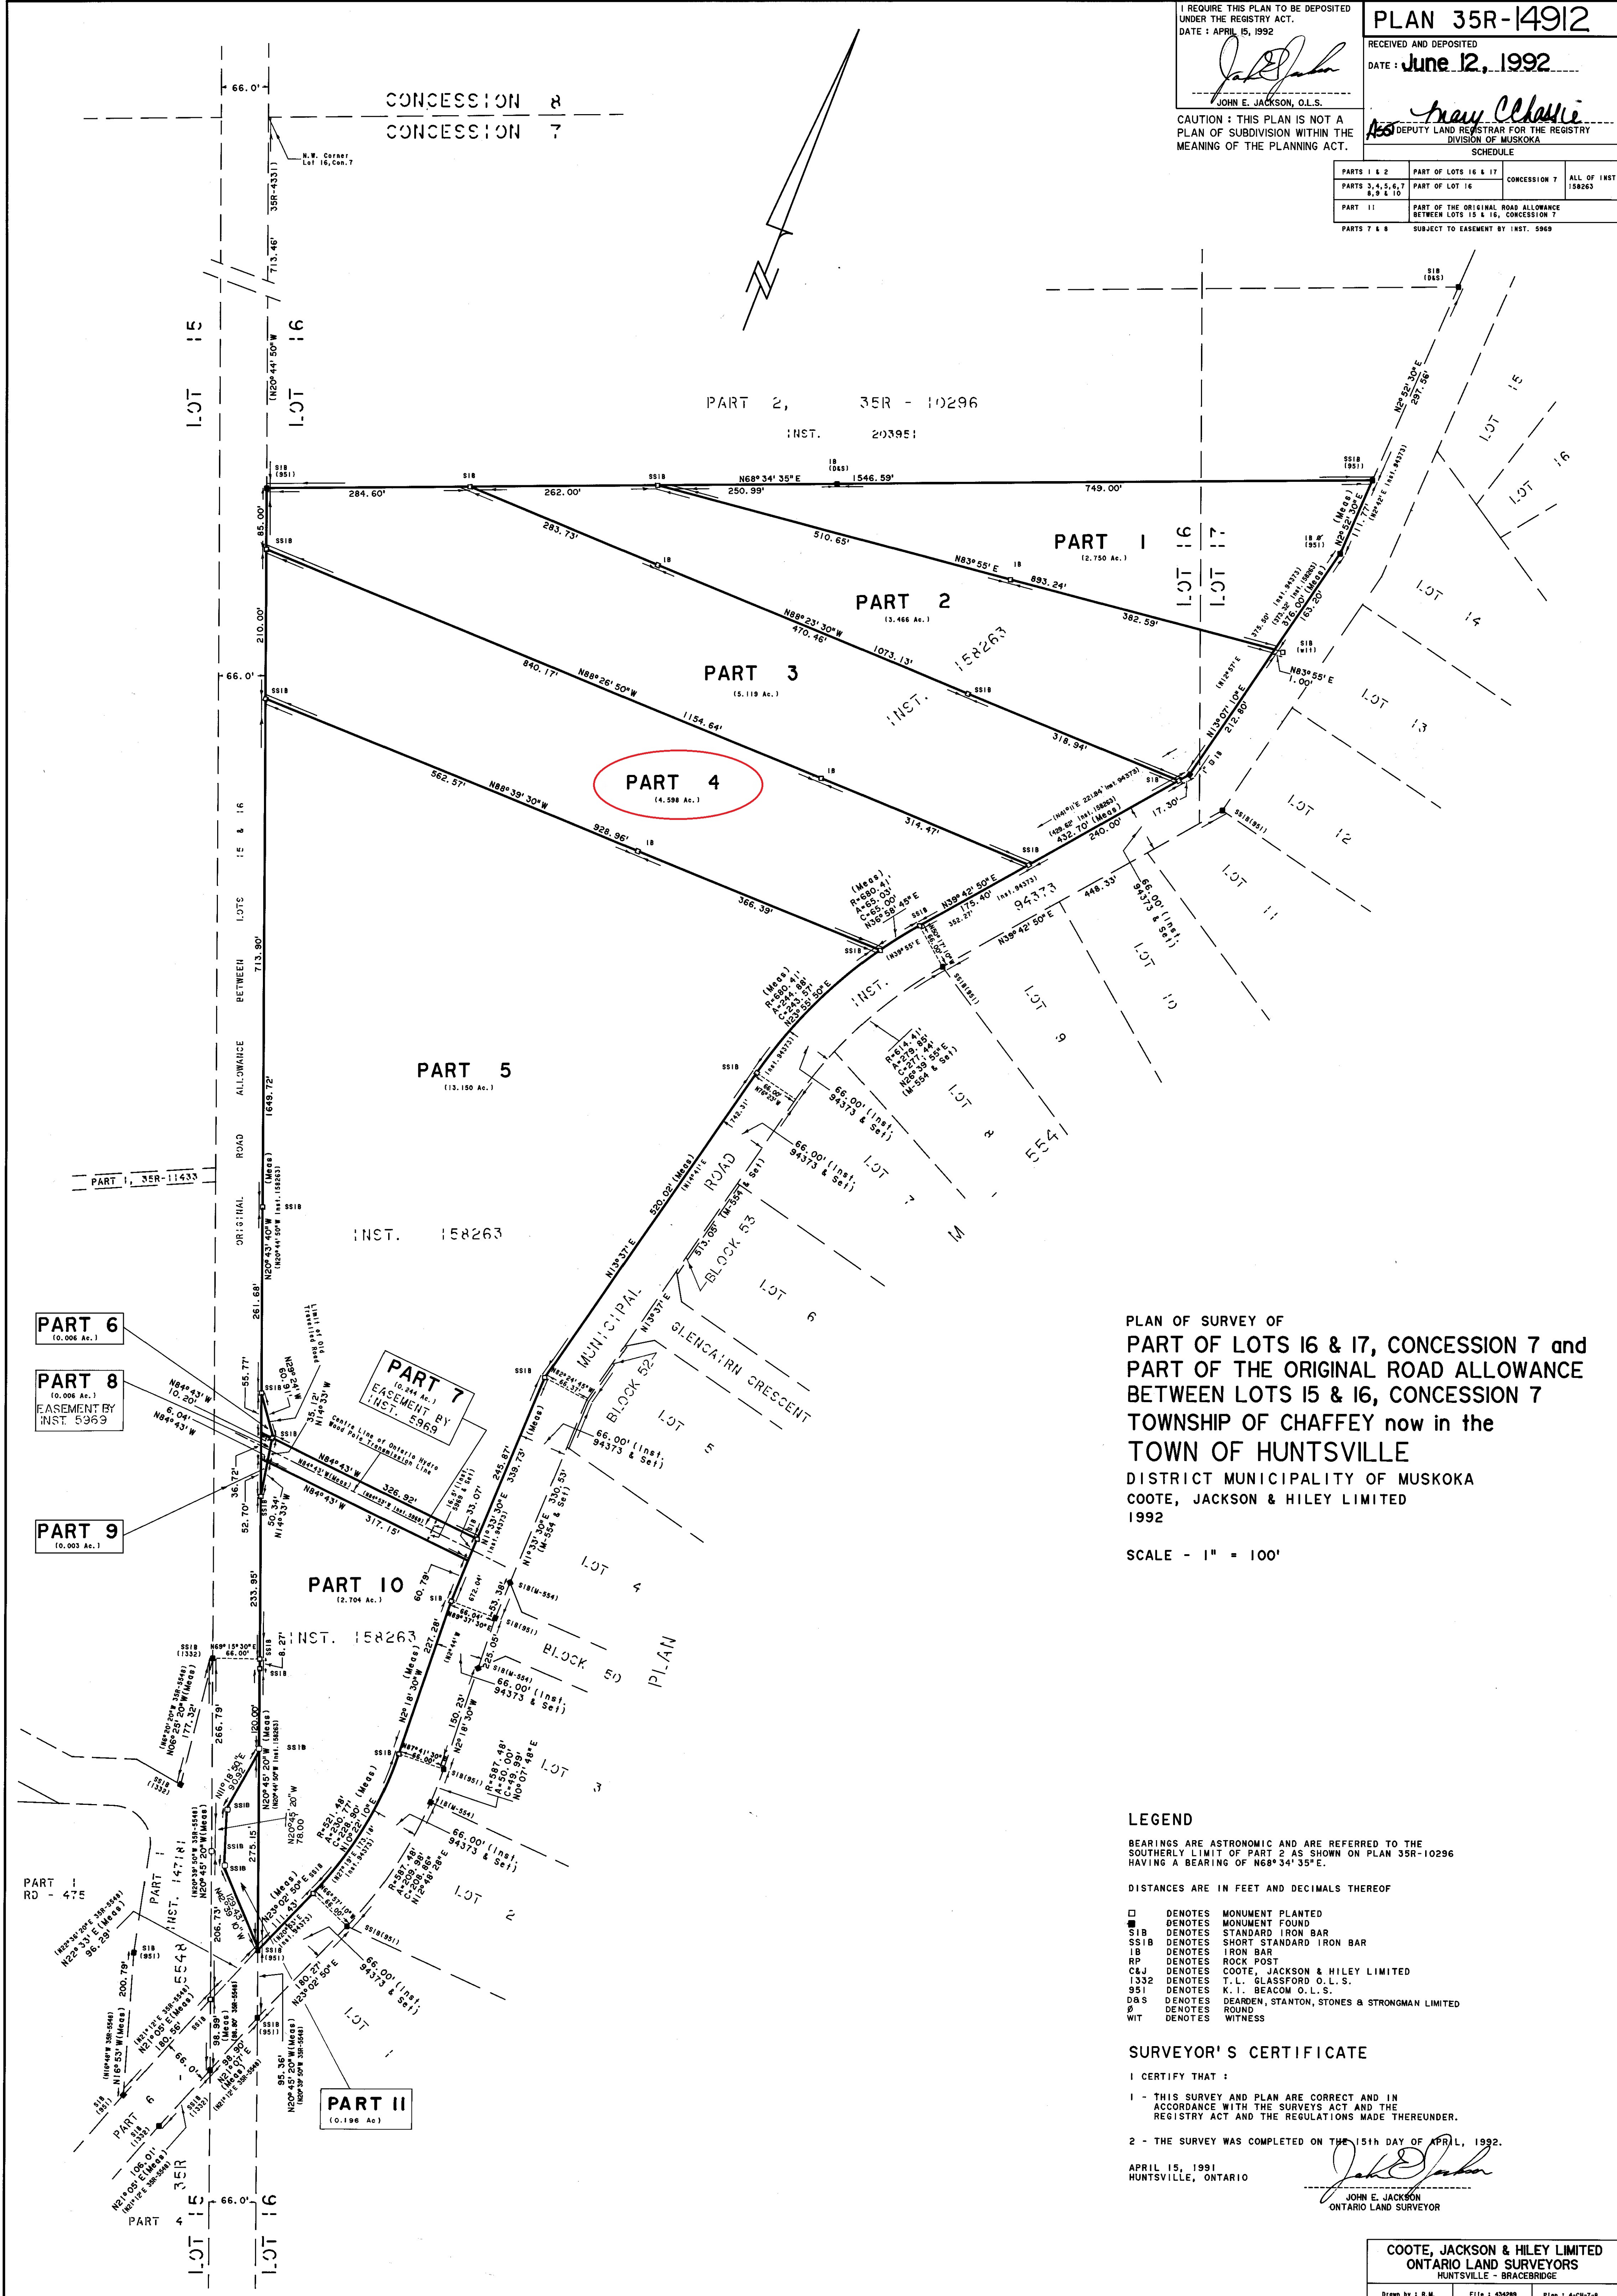

PLAN OF SURVEY OF
 PART OF LOTS 16 & 17, CONCESSION 7 and
 PART OF THE ORIGINAL ROAD ALLOWANCE
 BETWEEN LOTS 15 & 16, CONCESSION 7
 TOWNSHIP OF CHAFFEY now in the
 TOWN OF HUNTSVILLE
 DISTRICT MUNICIPALITY OF MUSKOKA
 COOTE, JACKSON & HILEY LIMITED
 1992

SCALE - 1" = 100'

LEGEND

BEARINGS ARE ASTROMOMIC AND ARE REFERRED TO THE SOUTHERLY LIMIT OF PART 2 AS SHOWN ON PLAN 35R-10296 HAVING A BEARING OF N68°34'35\"/>

SURVEYOR'S CERTIFICATE

I CERTIFY THAT:

1 - THIS SURVEY AND PLAN ARE CORRECT AND IN ACCORDANCE WITH THE SURVEYS ACT AND THE REGISTRY ACT AND THE REGULATIONS MADE THEREUNDER.

2 - THE SURVEY WAS COMPLETED ON THE 15th DAY OF APRIL, 1992.

APRIL 15, 1991
 HUNTSVILLE, ONTARIO

John E. Jackson
 JOHN E. JACKSON
 ONTARIO LAND SURVEYOR

COOTE, JACKSON & HILEY LIMITED
 ONTARIO LAND SURVEYORS
 HUNTSVILLE - BRACEBRIDGE

Drawn by: R.M. File: 454289 Plan: 4-CH-7-8