

2492

PLAN 35R-2492

CAUTION:-

THIS PLAN IS NOT A PLAN OF SUBDIVISION WITHIN THE MEANING OF SECTION 26, 27 OR 28 OF THE PLANNING ACT R.S.O. 1960.

I REQUIRE THIS PLAN TO BE DEPOSITED UNDER PART II OF THE REGISTRY ACT.

*N.P. Lyndon*  
N.P. LYNDON O.L.S.

RECEIVED AND DEPOSITED AS PLAN 35R-2492

14 JAN. 1972

DATE  
*J.H.P. Anderson*  
DEPUTY REGISTRAR FOR THE REGISTRY DIVISION OF MUSKOKA


PARTS I & 2 - ALL OF INST. 72243

1-A-4

PLAN AND FIELD NOTES OF SURVEY OF  
**PART OF LOT 26 CONCESSION IV**  
**TOWNSHIP OF STEPHENSON**  
**NOW IN THE TOWN OF HUNTSVILLE**  
DISTRICT MUNICIPALITY OF MUSKOKA

SCALE - 1" = 100'

N.P. LYNDON O.L.S. - 1971

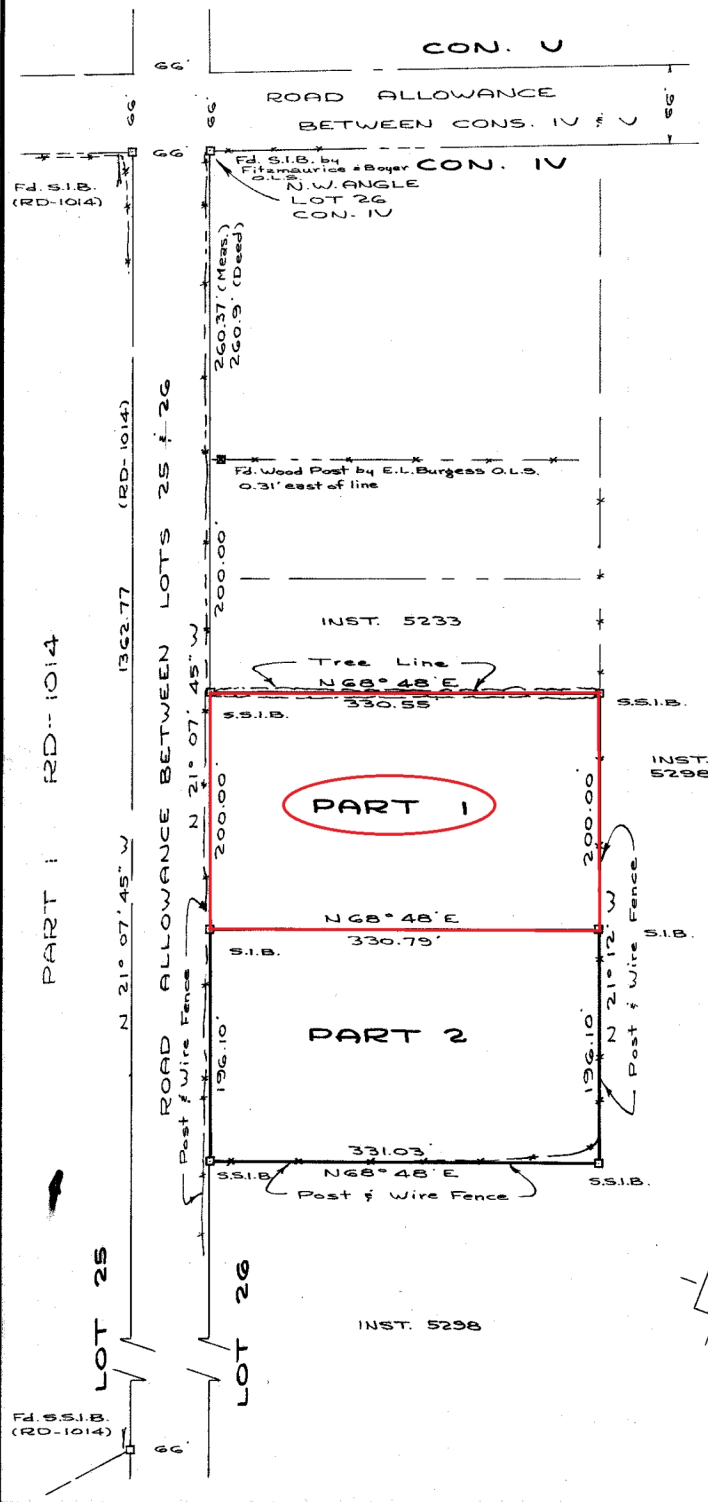

LEGEND  
DISTANCES ARE IN FEET AND DECIMALS THEREOF.  
BEARINGS ARE ASTRONOMIC, DERIVED FROM THE EASTERLY LIMIT OF PART I, PLAN RD-1014, WHICH IS ASSUMED TO BE N 21° 07' 45" W, AS SHOWN ON THE SAID PLAN.

- S.I.B. DENOTES IRON BAR 1" x 1" x 48"
- S.S.I.B. " " IRON BAR 1" x 1" x 24"

SURVEYOR'S CERTIFICATE

I HEREBY CERTIFY THAT:-

1. THIS SURVEY AND PLAN ARE CORRECT AND IN ACCORDANCE WITH THE SURVEYS ACT AND THE REGISTRY ACT AND THE REGULATIONS MADE THEREUNDER;
2. THE SURVEY WAS COMPLETED ON THE 3RD. DAY OF JANUARY, 1972.

BRACEBRIDGE, ONTARIO,  
JANUARY 6, 1972

*N.P. Lyndon*  
N.P. LYNDON  
ONTARIO LAND SURVEYOR