


10537

PLAN 35R-10537

PLAN AND FIELD NOTES OF SURVEY OF
PART OF LOT 6, CONCESSION VI
TOWNSHIP OF STEPHENSON (now in the)
TOWN OF HUNTSVILLE
DISTRICT MUNICIPALITY OF MUSKOKA
 SCALE: 1" = 100'
 N. P. LYNDON O.L.S. 1986

RECEIVED AND DEPOSITED
 DATE - MARCH 5, 1986
J. P. Lyndon
 DEPUTY LAND REGISTRAR FOR THE
 REGISTRY DIVISION OF MUSKOKA
 I REQUIRE THIS PLAN TO BE DEPOSITED
 UNDER THE REGISTRY ACT
 DATE - FEB. 28, 1986
N. P. Lyndon
 N. P. LYNDON O.L.S.
 PARTS 1 & 2 - PART OF LOT 6, CON. VI
 - PART OF INST. 142522

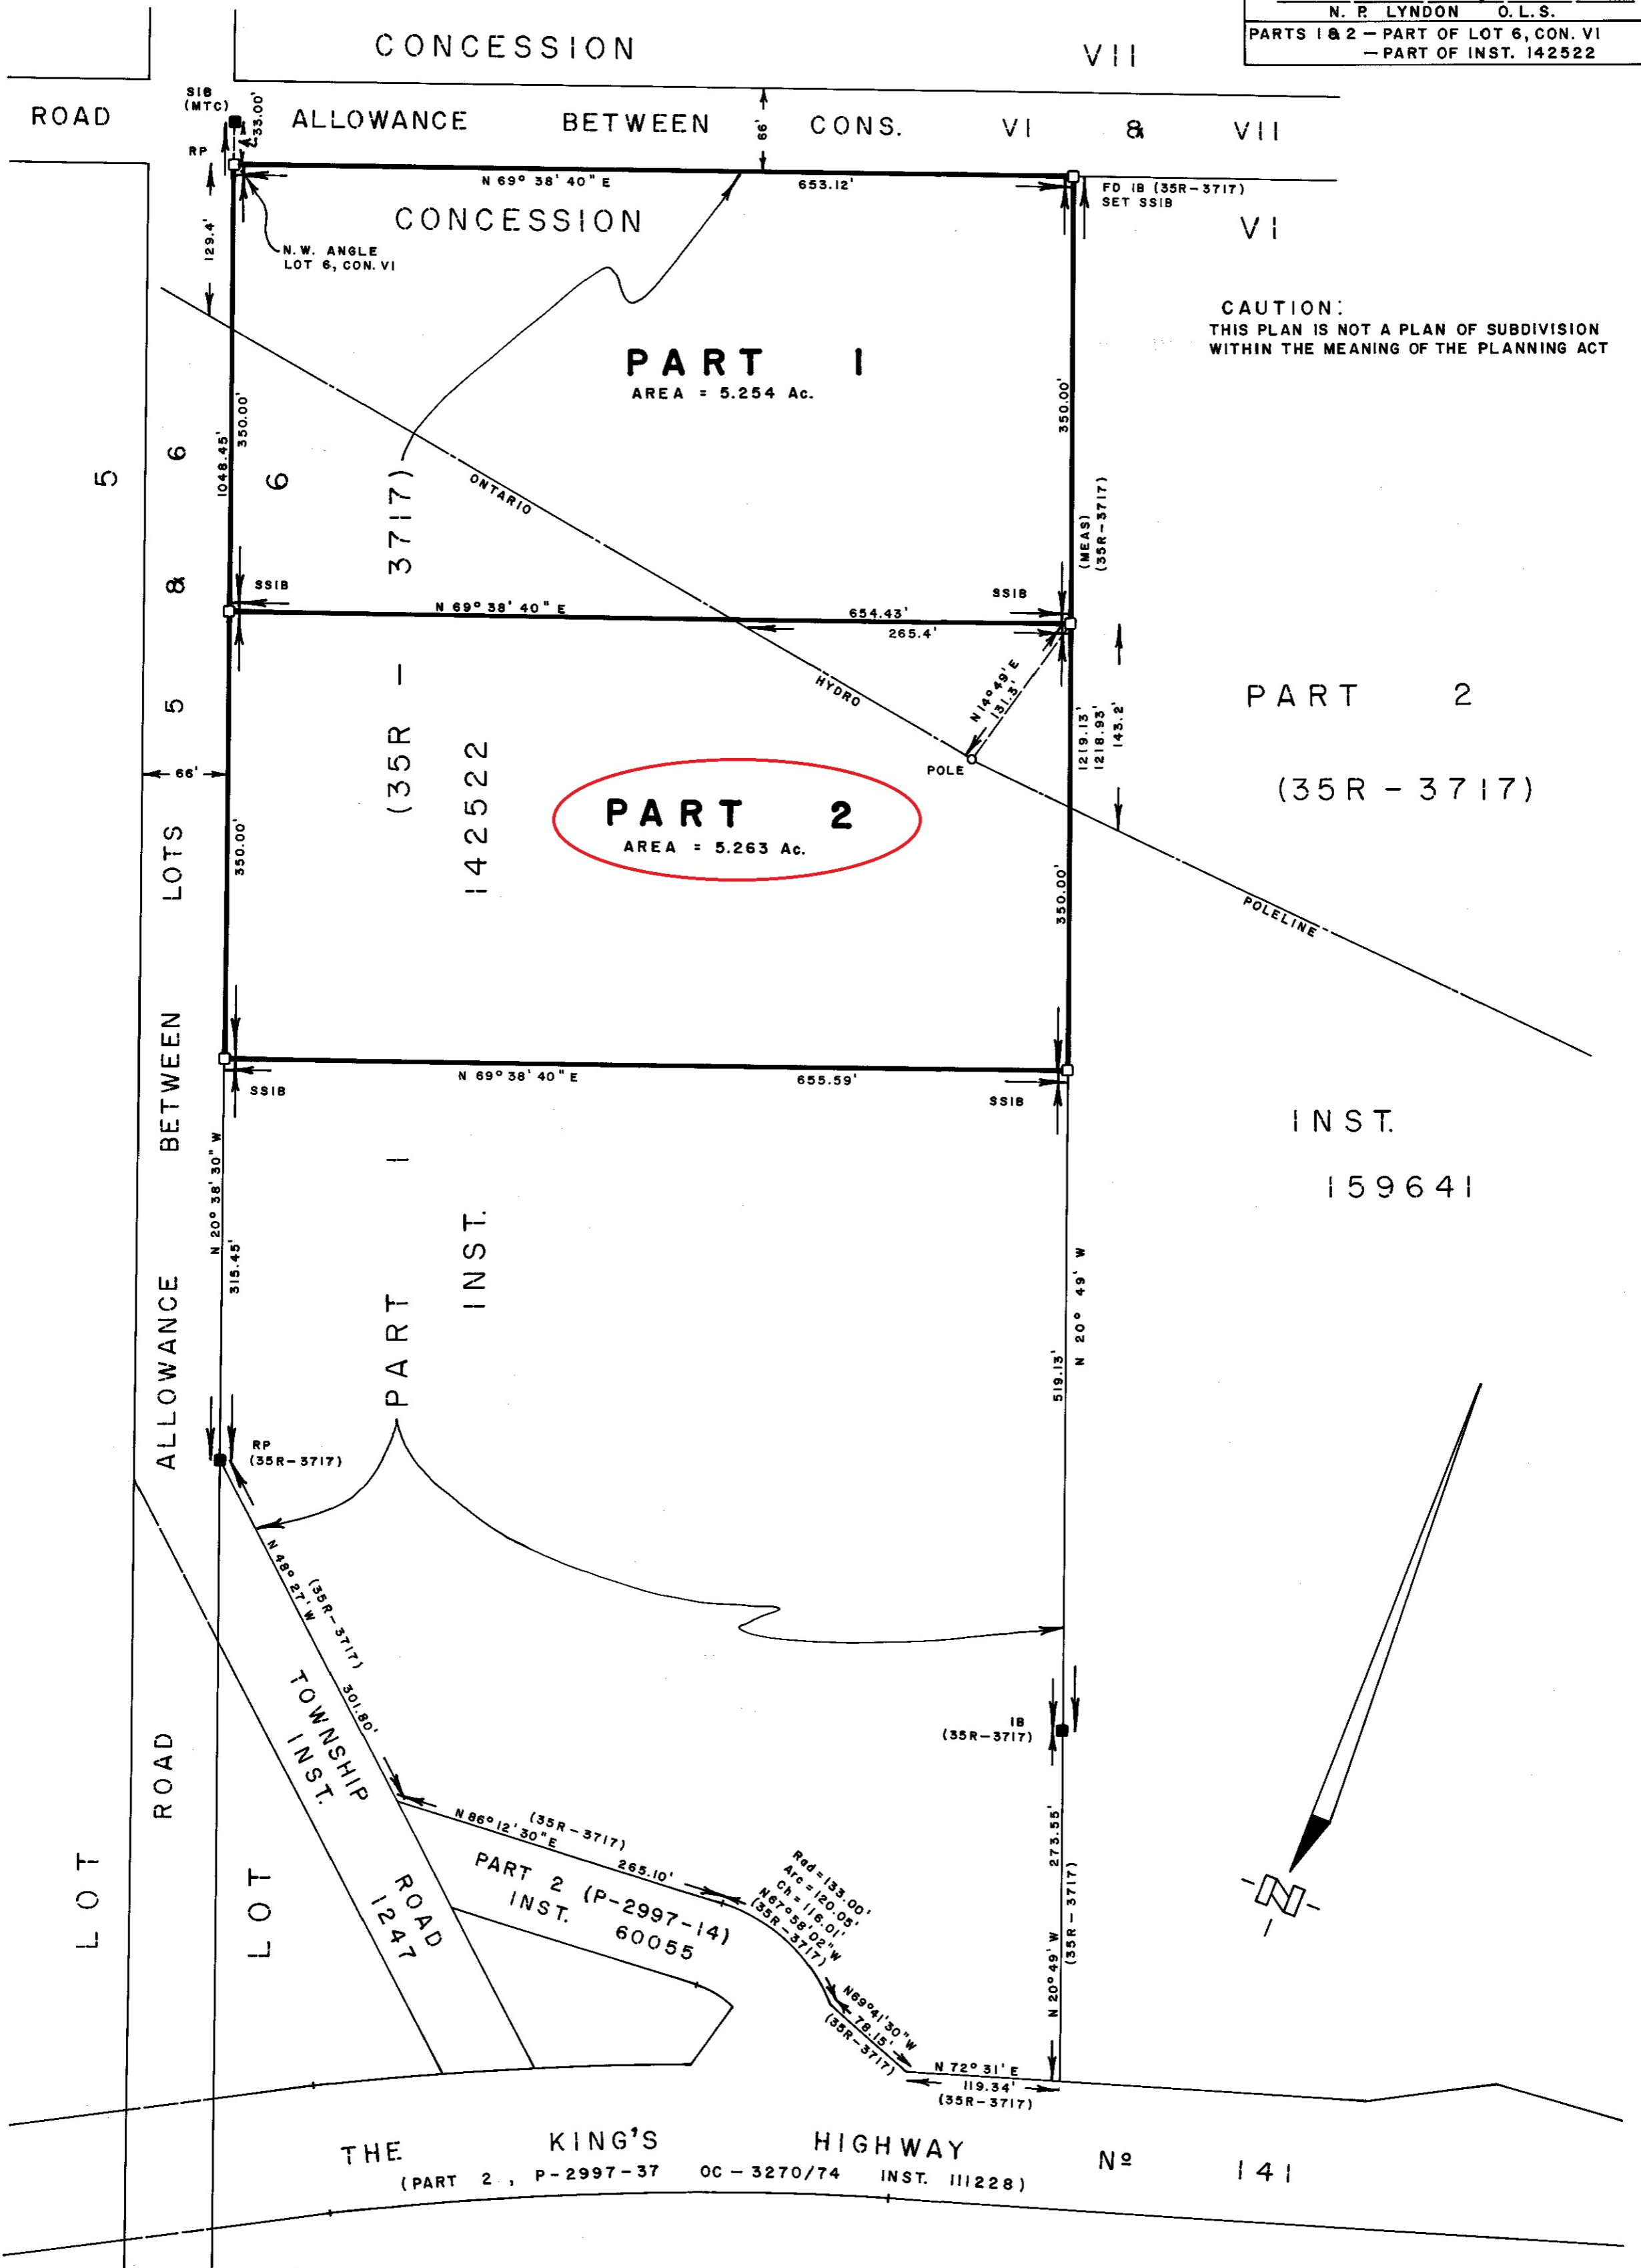

CAUTION:
 THIS PLAN IS NOT A PLAN OF SUBDIVISION
 WITHIN THE MEANING OF THE PLANNING ACT

PART 2
 (35R - 3717)

INST.
 159641



NOTES

- DISTANCES ARE IN FEET AND DECIMALS THEREOF
- BEARINGS ARE ASTRONOMIC, DERIVED FROM THE WESTERLY LIMIT OF PART 1 (35R-3717) WHICH HAS AN ASSUMED BEARING OF N 20° 38' 30" W AS SHOWN ON SAID PLAN

- SIB ... DENOTES STANDARD IRON BAR (1"sq. x 48")
- SSIB ... II SHORT STANDARD IRON BAR (1"sq. x 24")
- IB ... II IRON BAR (5/8"sq. x 24")
- RP ... II ROCK POST (11/16" Ø WITH CAP & BOLT)
- ... II PLANTED MONUMENT
- ... II FOUND MONUMENT
- MTC ... II MINISTRY OF TRANSPORTATION & COMMUNICATIONS

SURVEYOR'S CERTIFICATE

- I CERTIFY THAT:
- 1) THIS SURVEY AND PLAN ARE CORRECT AND IN ACCORDANCE WITH THE SURVEYS ACT AND THE REGISTRY ACT AND THE REGULATIONS MADE THEREUNDER
 - 2) THE SURVEY WAS COMPLETED ON THE 20th DAY OF FEB. 1986

FEB. 28, 1986
 BRACEBRIDGE, ONTARIO

N. P. Lyndon
 N. P. LYNDON
 ONTARIO LAND SURVEYOR