


STADIA INSTRUMENT

FROM A	
N73°20'E	10.5'
S25°30'E	7.5'
S6°30'E	35.4'
S14°00'W	38.2'
N60°05'W	26.3'
N47°45'W	23.0'
N7°30'W	34.4'
N7°30'W	41.7'
N3°00'W	47.5'
S48°45'W	27.2'

FROM B	
S35°00'W	34.5'
S26°20'W	42.6'
S50°25'W	40.5'
S70°55'W	12.0'
N7°W	33.0'
N7°20'W	68.0'

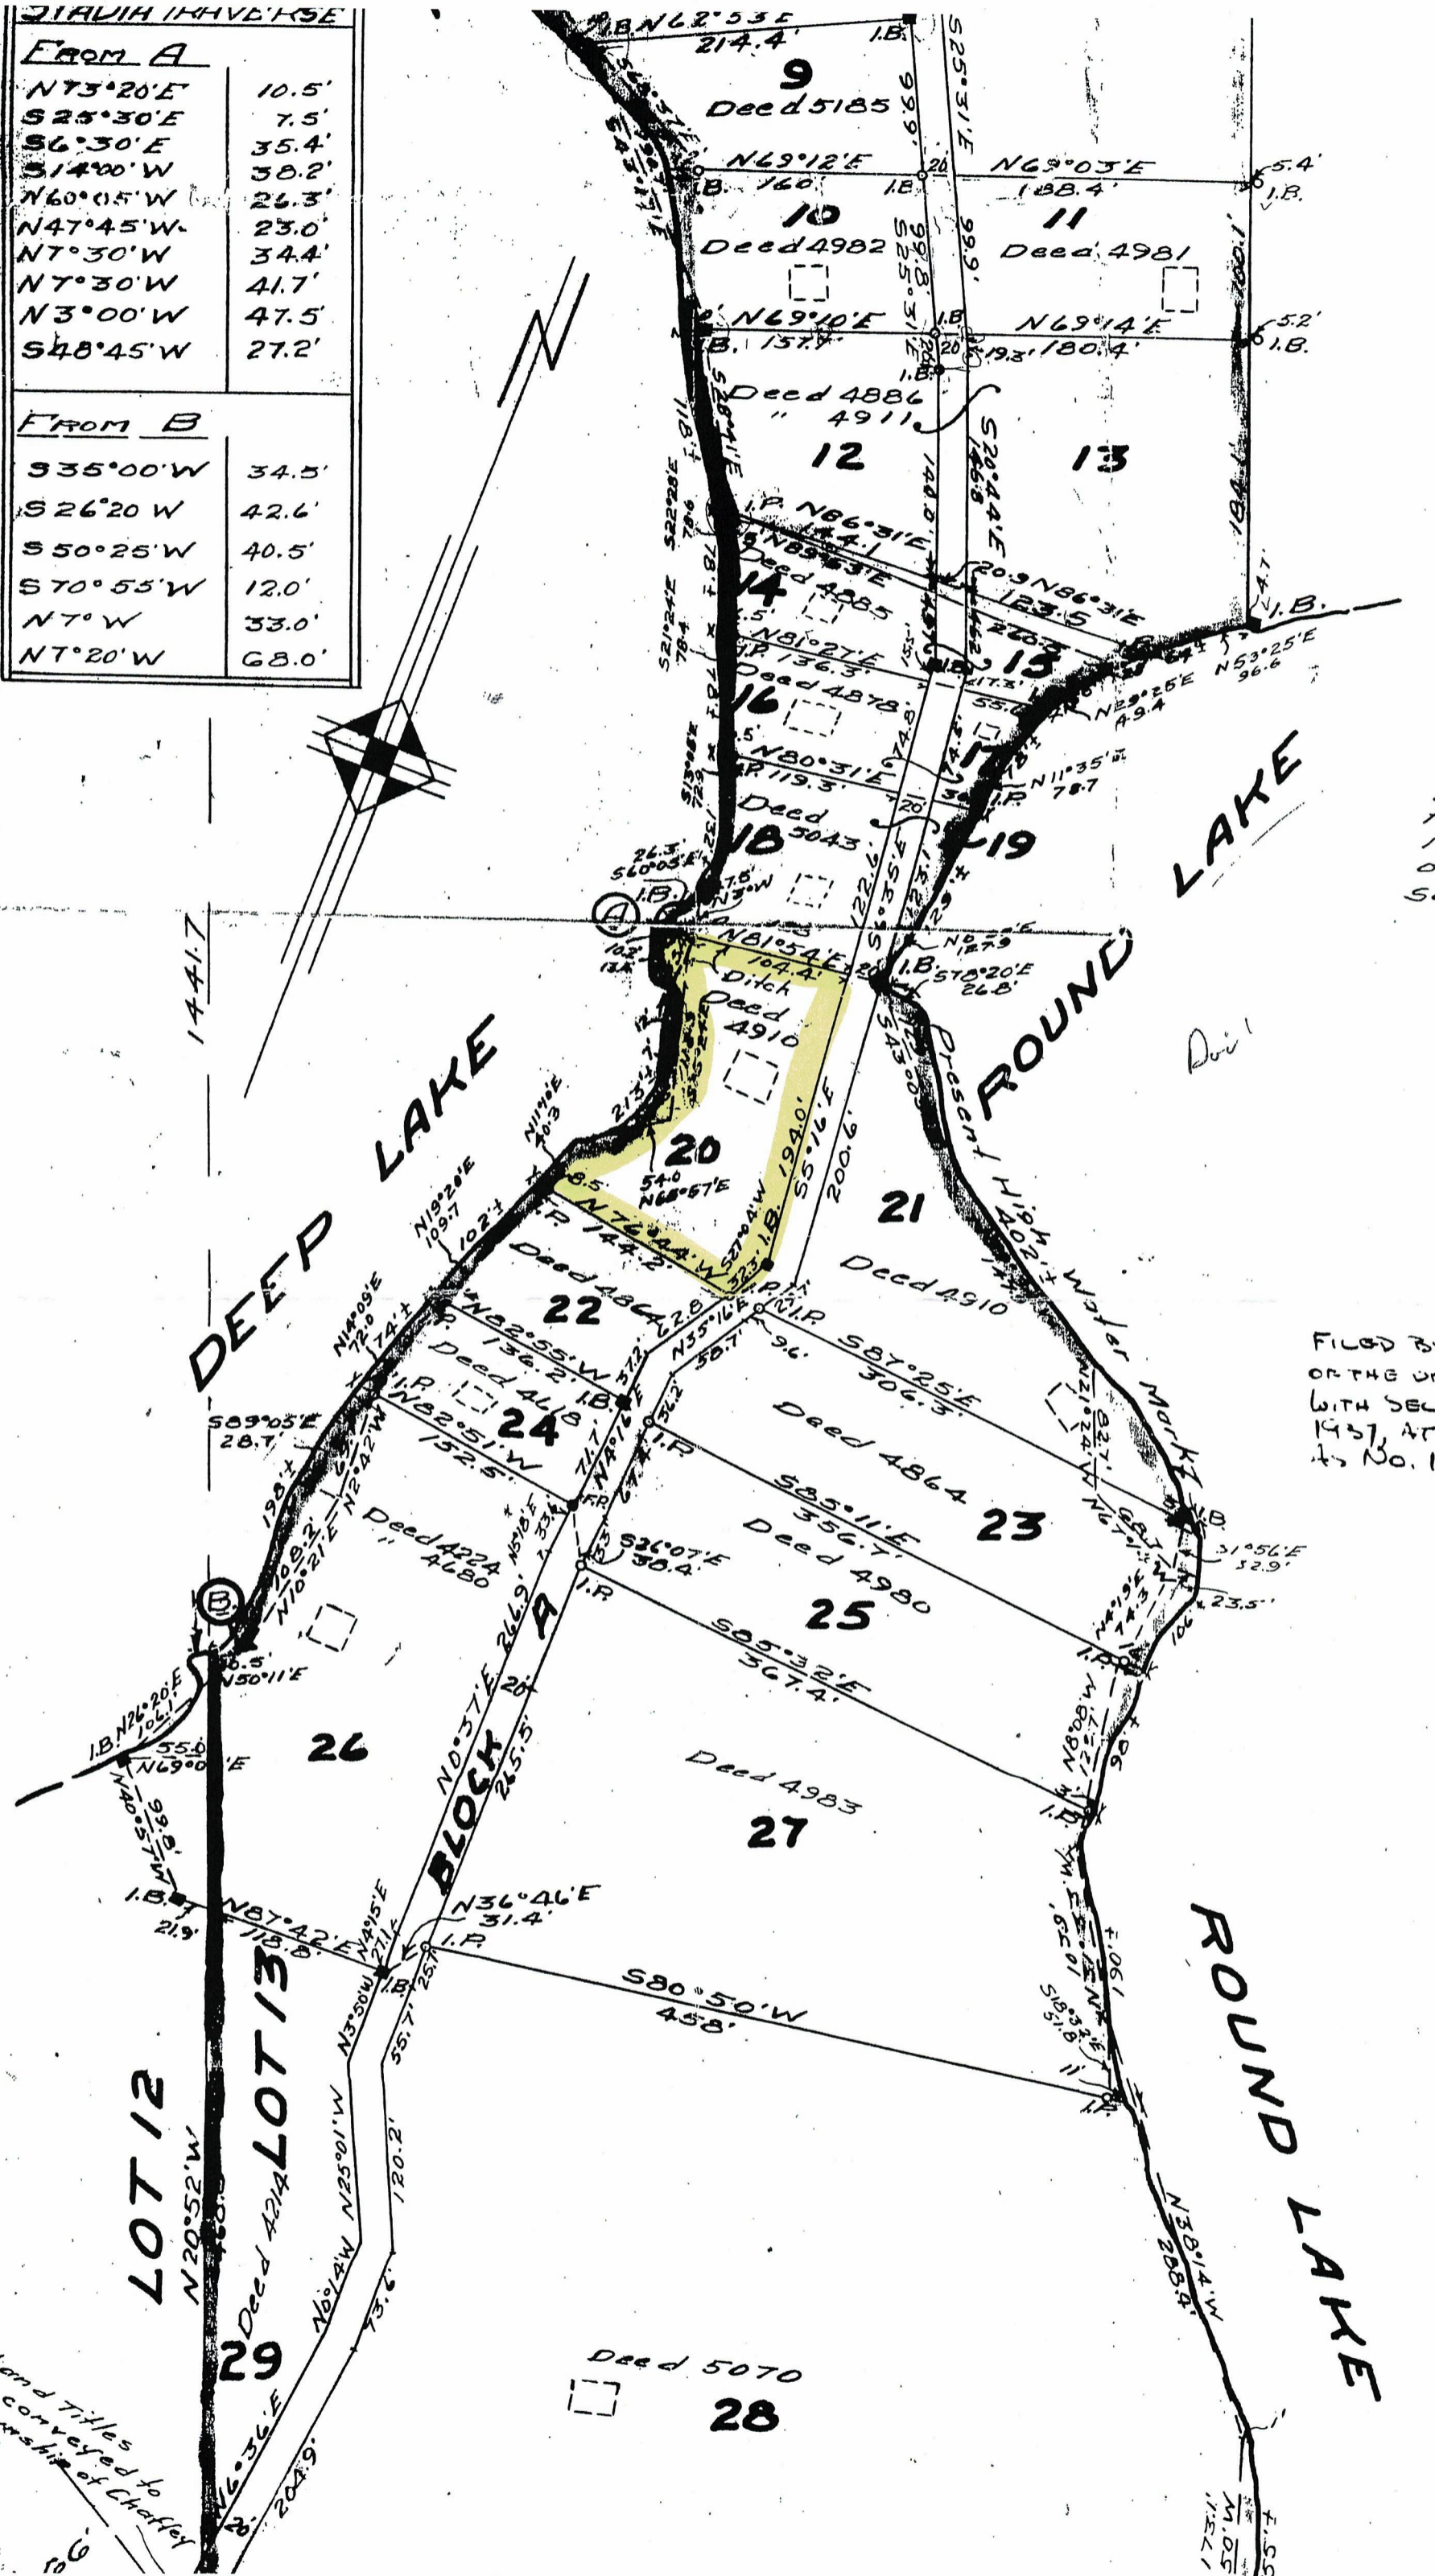

All  
this  
lots  
of  
subdi  
I.B.  
I.B.  
I.P.  
F.P.

FILED BY OR  
ON THE INSTR  
WITH SEC. 91  
1957, AT 2:30  
to No. 10.

This Land Titles  
are conveyed to  
the Township of Chaffey

LOT 12  
LOT 13

Deed 4214  
Deed 4680

BLOCK 24

ROUND LAKE

Deed 5070  
28

F.55  
M.05  
1.271