


10896

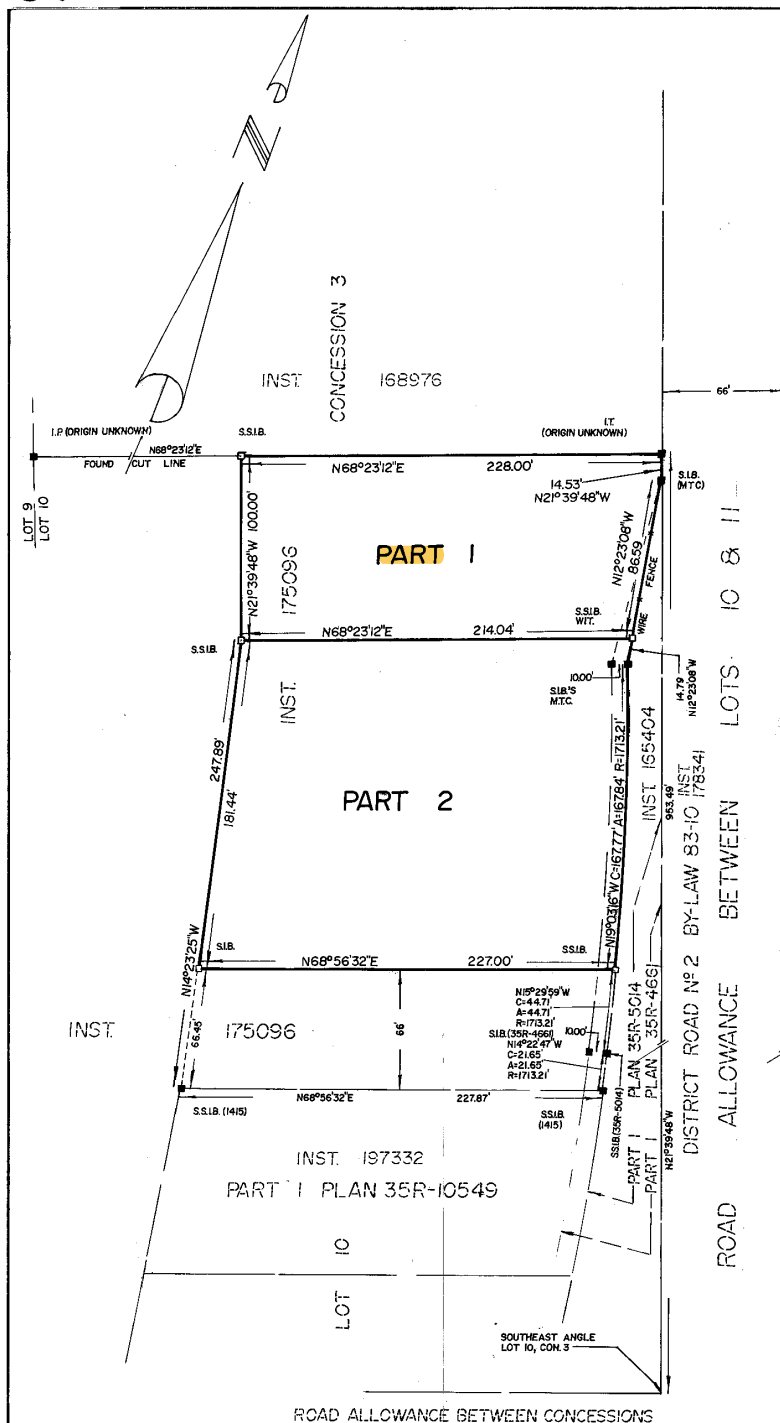

I REQUIRE THIS PLAN TO BE
DEPOSITED UNDER THE
REGISTRY ACT.

DATE: SEPT 24, 1986

Robert D. Heggie
ROBERT D. HEGGIE O.L.S.

PLAN 35R-10896

RECEIVED AND DEPOSITED

DATE: OCT 21, 1986

J. Haggis
DEPUTY LAND REGISTRAR FOR THE
REGISTRY DIVISION OF MUSKOKA
(N° 35)

SCHEDULE

PART	LOT	CONCESSION	INSTRUMENT	AREA
1	PART OF 10	3	PART OF 175096	0.51 ACRES
2	PART OF 10	3	PART OF 175096	0.914 ACRES

CAUTION: THIS PLAN IS NOT A PLAN OF SUBDIVISION WITHIN
THE MEANING OF THE PLANNING ACT.

PLAN OF SURVEY OF PART OF
LOT 10, CONCESSION 3
TOWNSHIP OF CHAFFEY
NOW IN THE TOWN OF HUNTSVILLE
DISTRICT MUNICIPALITY OF MUSKOKA
SCALE: 1 IN. = 60 FT.

ROBERT D. HEGGIE O.L.S.

SURVEYOR'S CERTIFICATE

I CERTIFY THAT:

- THIS SURVEY AND PLAN ARE CORRECT AND IN ACCORDANCE WITH THE SURVEYS
ACT AND THE REGISTRY ACT AND THE REGULATIONS MADE THEREUNDER,
- THE SURVEY WAS COMPLETED ON THE 24TH DAY OF SEPT. 1986

SEPT 24, 1986

Robert D. Heggie

ROBERT D. HEGGIE
ONTARIO LAND SURVEYOR
RR. 1 PORT SYDNEY

- LEGEND:
- DENOTES MONUMENT PLANTED
 - DENOTES MONUMENT FOUND
 - S.I.B. DENOTES STANDARD IRON BAR
 - SS.I.B. DENOTES SHORT STANDARD IRON BAR
 - I.T. DENOTES IRON TUBE

NOTE: BEARINGS HEREON ARE ASTRONOMIC AND ARE REFERRED TO THE
WESTERLY LIMIT OF PART 1, PLAN 35R-5014, WHICH HAS A
COURSE OF N12°23'08"W.

DISTANCES ARE IN FEET AND DECIMALS THEREOF.